



LEGEND:

- 7000 POST-MINE CONTOUR & ELEVATION, FEET
- RIVER
- POND OR LAKE
- STREAM
- HIGHWAY
- ROAD
- RAILROAD
- P4 PRODUCTION HAUL ROAD (ACTIVE & INACTIVE)
- MINE PIT LOCATION (APPROXIMATE WHERE COVERED BY BACKFILL)
- WASTE ROCK PILE LOCATION
- WASTE ROCK PILE LOCATION OR PIT BACKFILL (APPROXIMATE)

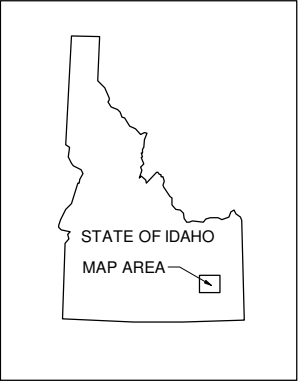

KEY MAP
N.T.S.

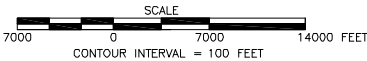

DRAFT
9/3/09

ISSUE	REV	DESCRIPTION	TECH	ENG	DATE
A		DRAFT	CHF	CLF	09/02/09

DISCLAIMER:
THIS DRAWING WAS DEVELOPED THROUGH THE APPLICATION OF PROFESSIONAL ENGINEERING SKILL AND PROPRIETARY METHODOLOGIES, PROCESSES, AND KNOW HOW OF MWH AS AUTHOR, ALL PURSUANT TO THE TERMS OF A CONTRACTUAL SCOPE OF WORK COVERING ITS PREPARATION. THIS DRAWING MAY NOT BE USED OR MODIFIED OTHER THAN IN STRICT ACCORDANCE WITH THE TERMS OF THE GOVERNING CONTRACT AND WITHOUT THE CONSENT OF THE AUTHOR. ANY ALTERATION OR ADAPTATION OF THIS DRAWING SHALL BE CONSISTENT WITH THE AUTHOR'S CONTRACTUAL AND PROPRIETARY RIGHTS AND BE AT USER'S SOLE RISK AND WITHOUT ANY LIABILITY OR LEGAL RESPONSIBILITY OF MWH.

DRAWING REFERENCE(S):
1. POST-MINE TOPOGRAPHY GENERATED FROM:
• USGS DIGITAL ELEVATION MODELS (DEM)-24K.
• SURVEY DATA FOR BALLARD MINE PROVIDED BY OLYMPUS AERIAL SURVEYS, INC. DATED: JUNE 2005.
• SURVEY DATA FOR HENRY MINE AREA PROVIDED BY OLYMPUS AERIAL SURVEYS, INC. DATED: NOVEMBER 2008.
• SURVEY DATA FOR ENOCH VALLEY MINE AREA PROVIDED BY P4 PRODUCTION DATED: DECEMBER 2007.


PROJECTION:
STATE PLANE COORDINATE SYSTEM
ZONE:
IDAHO EAST
HORIZONTAL DATUM:
NAD27
VERTICAL DATUM:
NAVD29
UNITS:
U.S. FEET

DESIGNED BY	C FOULK	09/02/09
DRAWN BY	E MARKS	09/02/09
CHECKED BY	C FOULK	09/02/09
APPROVED BY	C FOULK	09/02/09
PROJECT MANAGER	C FOULK	09/02/09
CLIENT APPROVAL		
CLIENT REFERENCE NO.		

P4 Production, LLC

PROJECT LOCATION	BALLARD, HENRY AND ENOCH VALLEY MINES	
PROJECT		
TITLE	SITE VICINITY MAP	

	SHEET	1 of 2	REVISION	A
	FILE NAME	1005813D178		

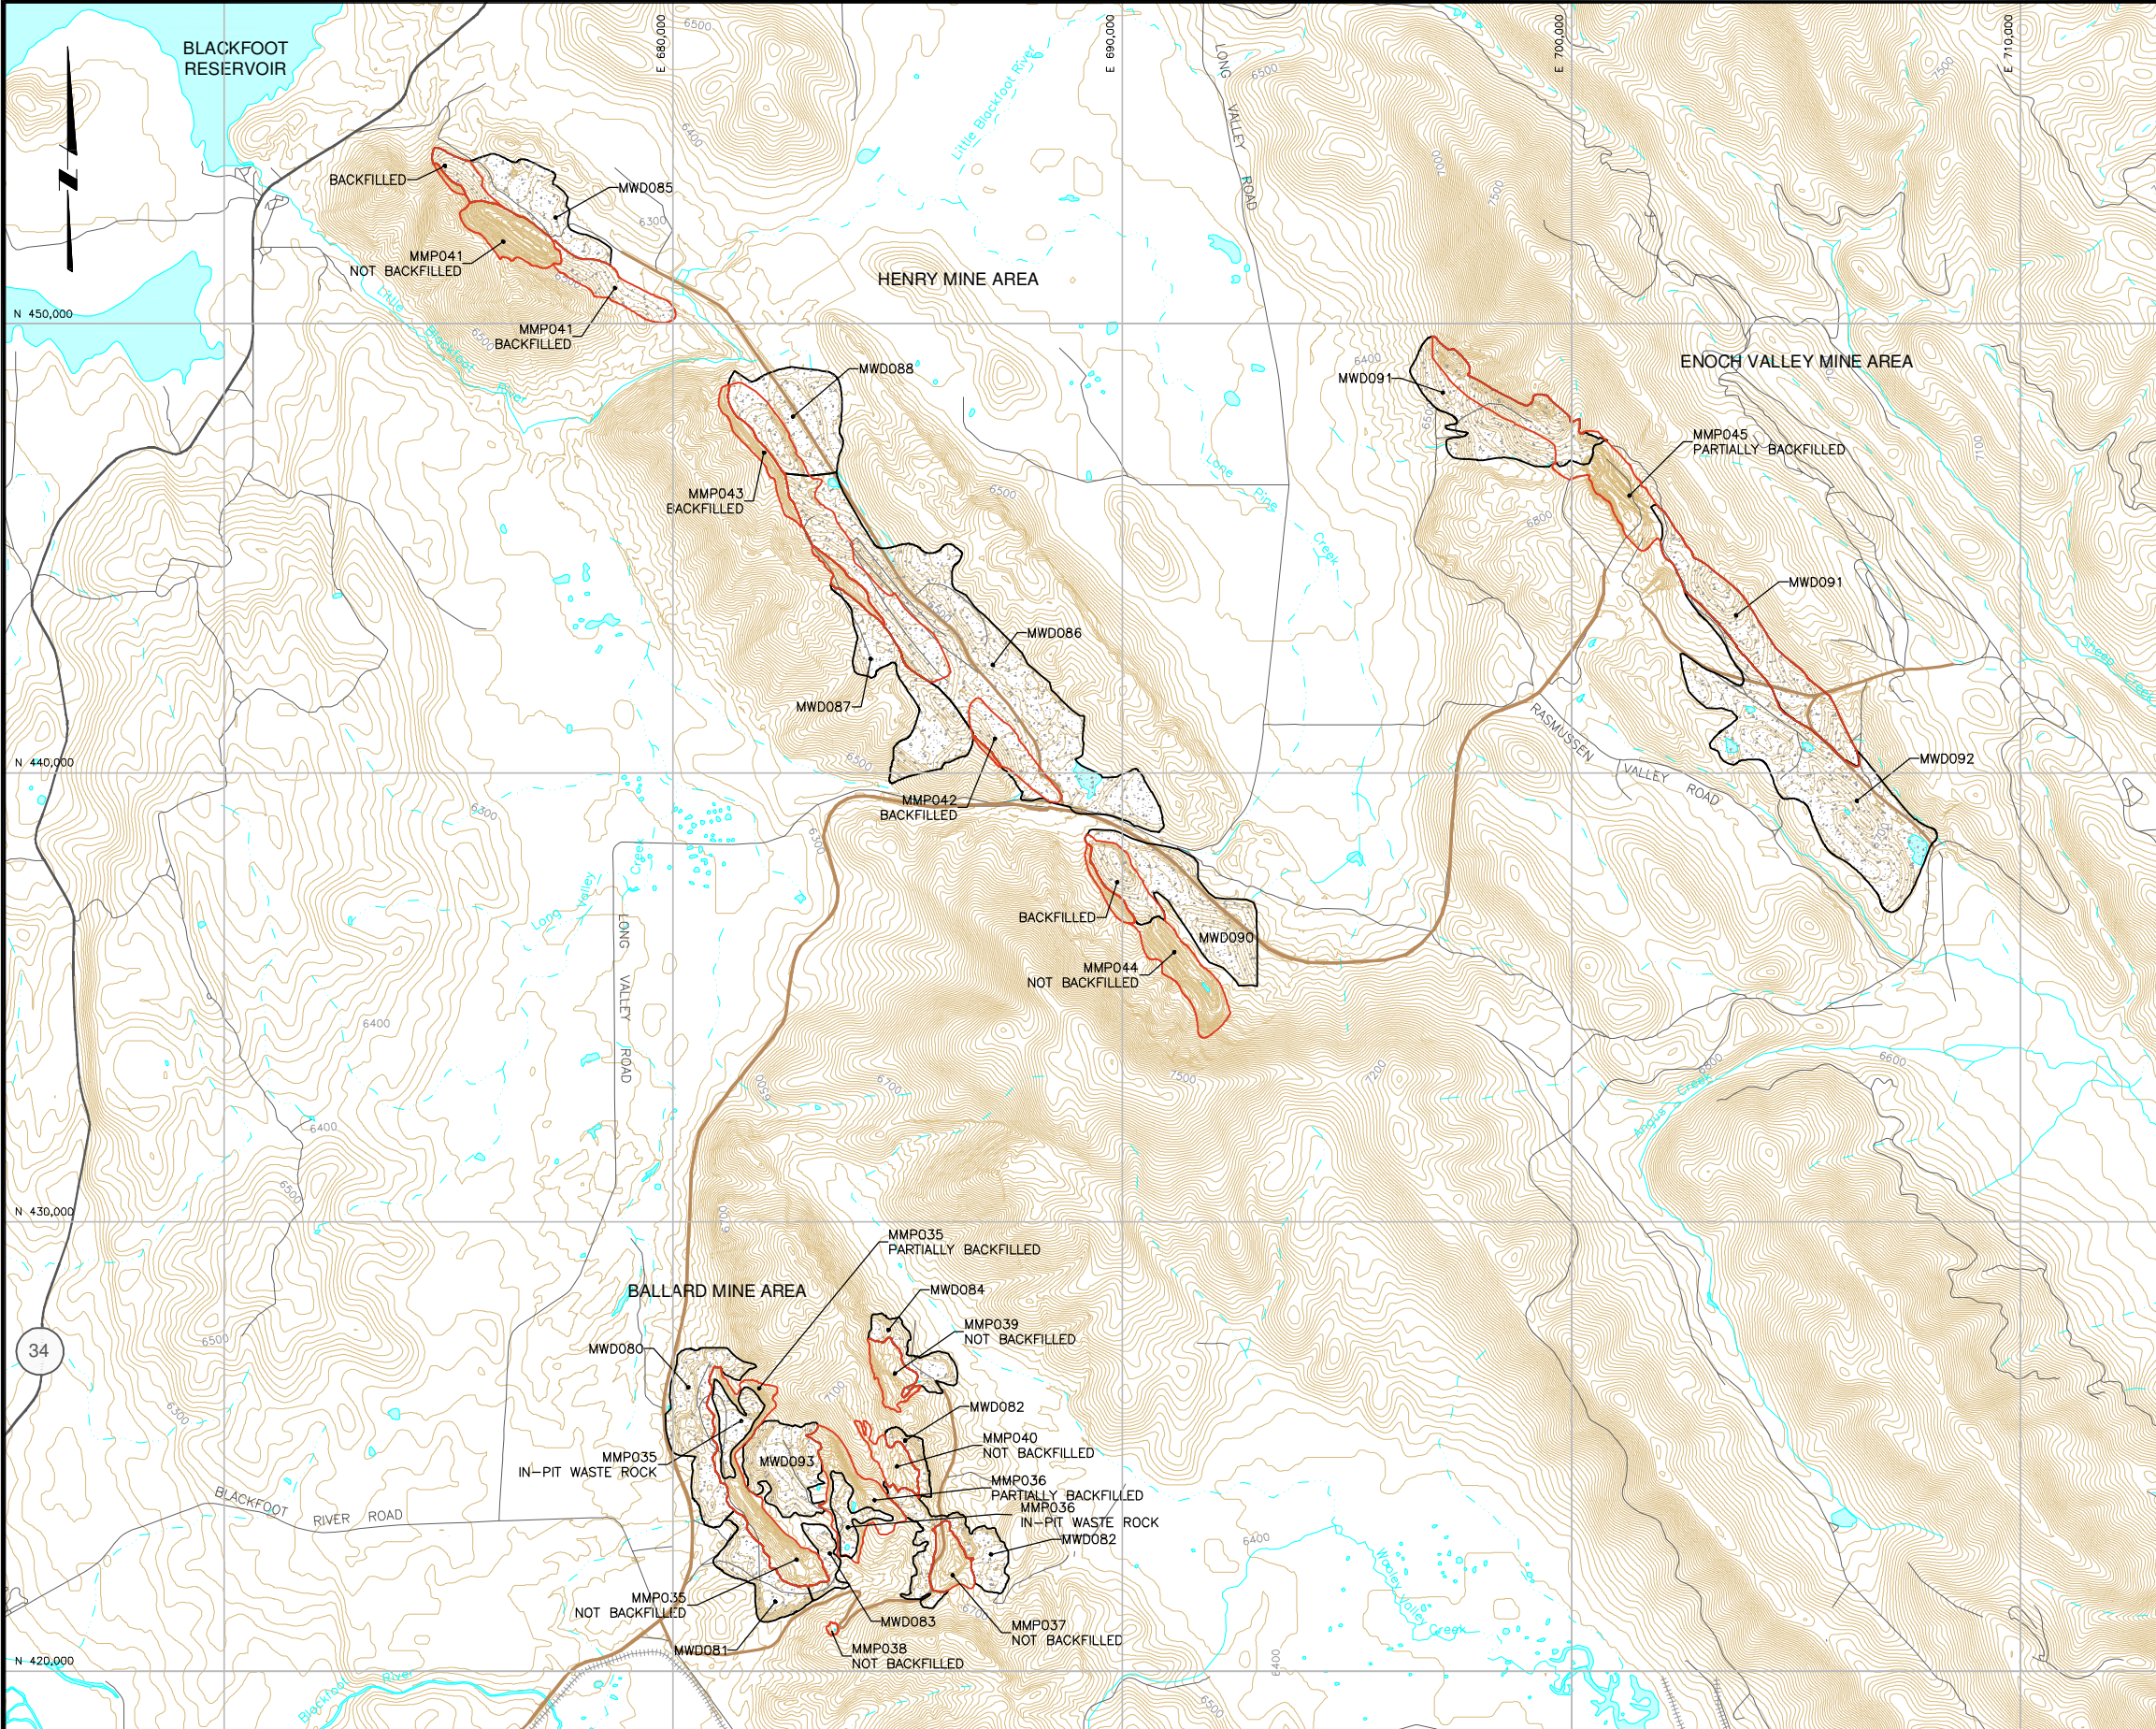


LEGEND:




- POST-MINE CONTOUR & ELEVATION, FEET
- RIVER
- POND OR LAKE
- STREAM – PERENNIAL
- STREAM – INTERMITTENT
- HIGHWAY
- ROAD
- RAILROAD
- P4 PRODUCTION HAUL ROAD (ACTIVE & INACTIVE)
- MINE PIT LOCATION (APPROXIMATE WHERE COVERED BY BACKFILL)
- WASTE ROCK PILE LOCATION

KEY:

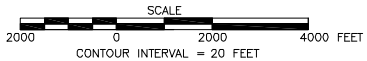- MMP = MINE PIT
- MWD = WASTE ROCK DUMP



DRAFT
9/3/09

				<p>DISCLAIMER: THIS DRAWING WAS DEVELOPED THROUGH THE APPLICATION OF PROFESSIONAL ENGINEERING SKILL AND PROPRIETARY METHODOLOGIES, PROCESSES, AND KNOW HOW OF MWH AS AUTHOR, ALL PURSUANT TO THE TERMS OF A CONTRACTUAL SCOPE OF WORK GOVERNING ITS PREPARATION. THIS DRAWING MAY NOT BE USED OR MODIFIED OTHER THAN IN STRICT ACCORDANCE WITH THE TERMS OF THE GOVERNING CONTRACT AND SCOPE OF WORK OR OTHERWISE ABSENT THE INVOLVEMENT AND CONSENT OF THE AUTHOR. ANY ALTERATION OR ADAPTATION OF THIS DRAWING SHALL BE CONSISTENT WITH THE AUTHOR'S CONTRACTUAL AND PROPRIETARY RIGHTS AND BE AT USER'S SOLE RISK AND WITHOUT ANY LIABILITY OR LEGAL RESPONSIBILITY OF MWH.</p>				<p>DRAWING REFERENCE(S): 1. POST-MINE TOPOGRAPHY GENERATED FROM: • USGS DIGITAL ELEVATION MODELS (DEM)–24K. • SURVEY DATA FOR BALLARD MINE PROVIDED BY OLYMPUS AERIAL SURVEYS, INC. DATED: JUNE 2005. • SURVEY DATA FOR HENRY MINE AREA PROVIDED BY OLYMPUS AERIAL SURVEYS, INC. DATED: NOVEMBER 2008. • SURVEY DATA FOR ENOCH VALLEY MINE AREA PROVIDED BY P4 PRODUCTION DATED: DECEMBER 2007.</p>				<p>PROJECTION: STATE PLANE COORDINATE SYSTEM ZONE: IDAHO EAST HORIZONTAL DATUM: NAD27 VERTICAL DATUM: NAVD29 UNITS: U.S. FEET</p>				<table><tr><td>DESIGNED BY</td><td>C FOULK</td><td>09/02/09</td></tr><tr><td>DRAWN BY</td><td>E MARKS</td><td>09/02/09</td></tr><tr><td>CHECKED BY</td><td>C FOULK</td><td>09/02/09</td></tr><tr><td>APPROVED BY</td><td>C FOULK</td><td>09/02/09</td></tr><tr><td>PROJECT MANAGER</td><td>C FOULK</td><td>09/02/09</td></tr><tr><td>CLIENT APPROVAL</td><td></td><td></td></tr><tr><td>CLIENT REFERENCE NO.</td><td></td><td></td></tr></table>				DESIGNED BY	C FOULK	09/02/09	DRAWN BY	E MARKS	09/02/09	CHECKED BY	C FOULK	09/02/09	APPROVED BY	C FOULK	09/02/09	PROJECT MANAGER	C FOULK	09/02/09	CLIENT APPROVAL			CLIENT REFERENCE NO.			<div><div>PROJECT LOCATION</div><div>BALLARD, HENRY AND ENOCH VALLEY MINES</div><div>PROJECT</div></div> <div><div></div><div><div>P4 Production, LLC</div></div></div>				
DESIGNED BY	C FOULK	09/02/09	
DRAWN BY	E MARKS	09/02/09	
CHECKED BY	C FOULK	09/02/09	
APPROVED BY	C FOULK	09/02/09	
PROJECT MANAGER	C FOULK	09/02/09	
CLIENT APPROVAL	
CLIENT REFERENCE NO.	